



PLANTA CASA DE CLORAÇÃO

ESCALA 1:50

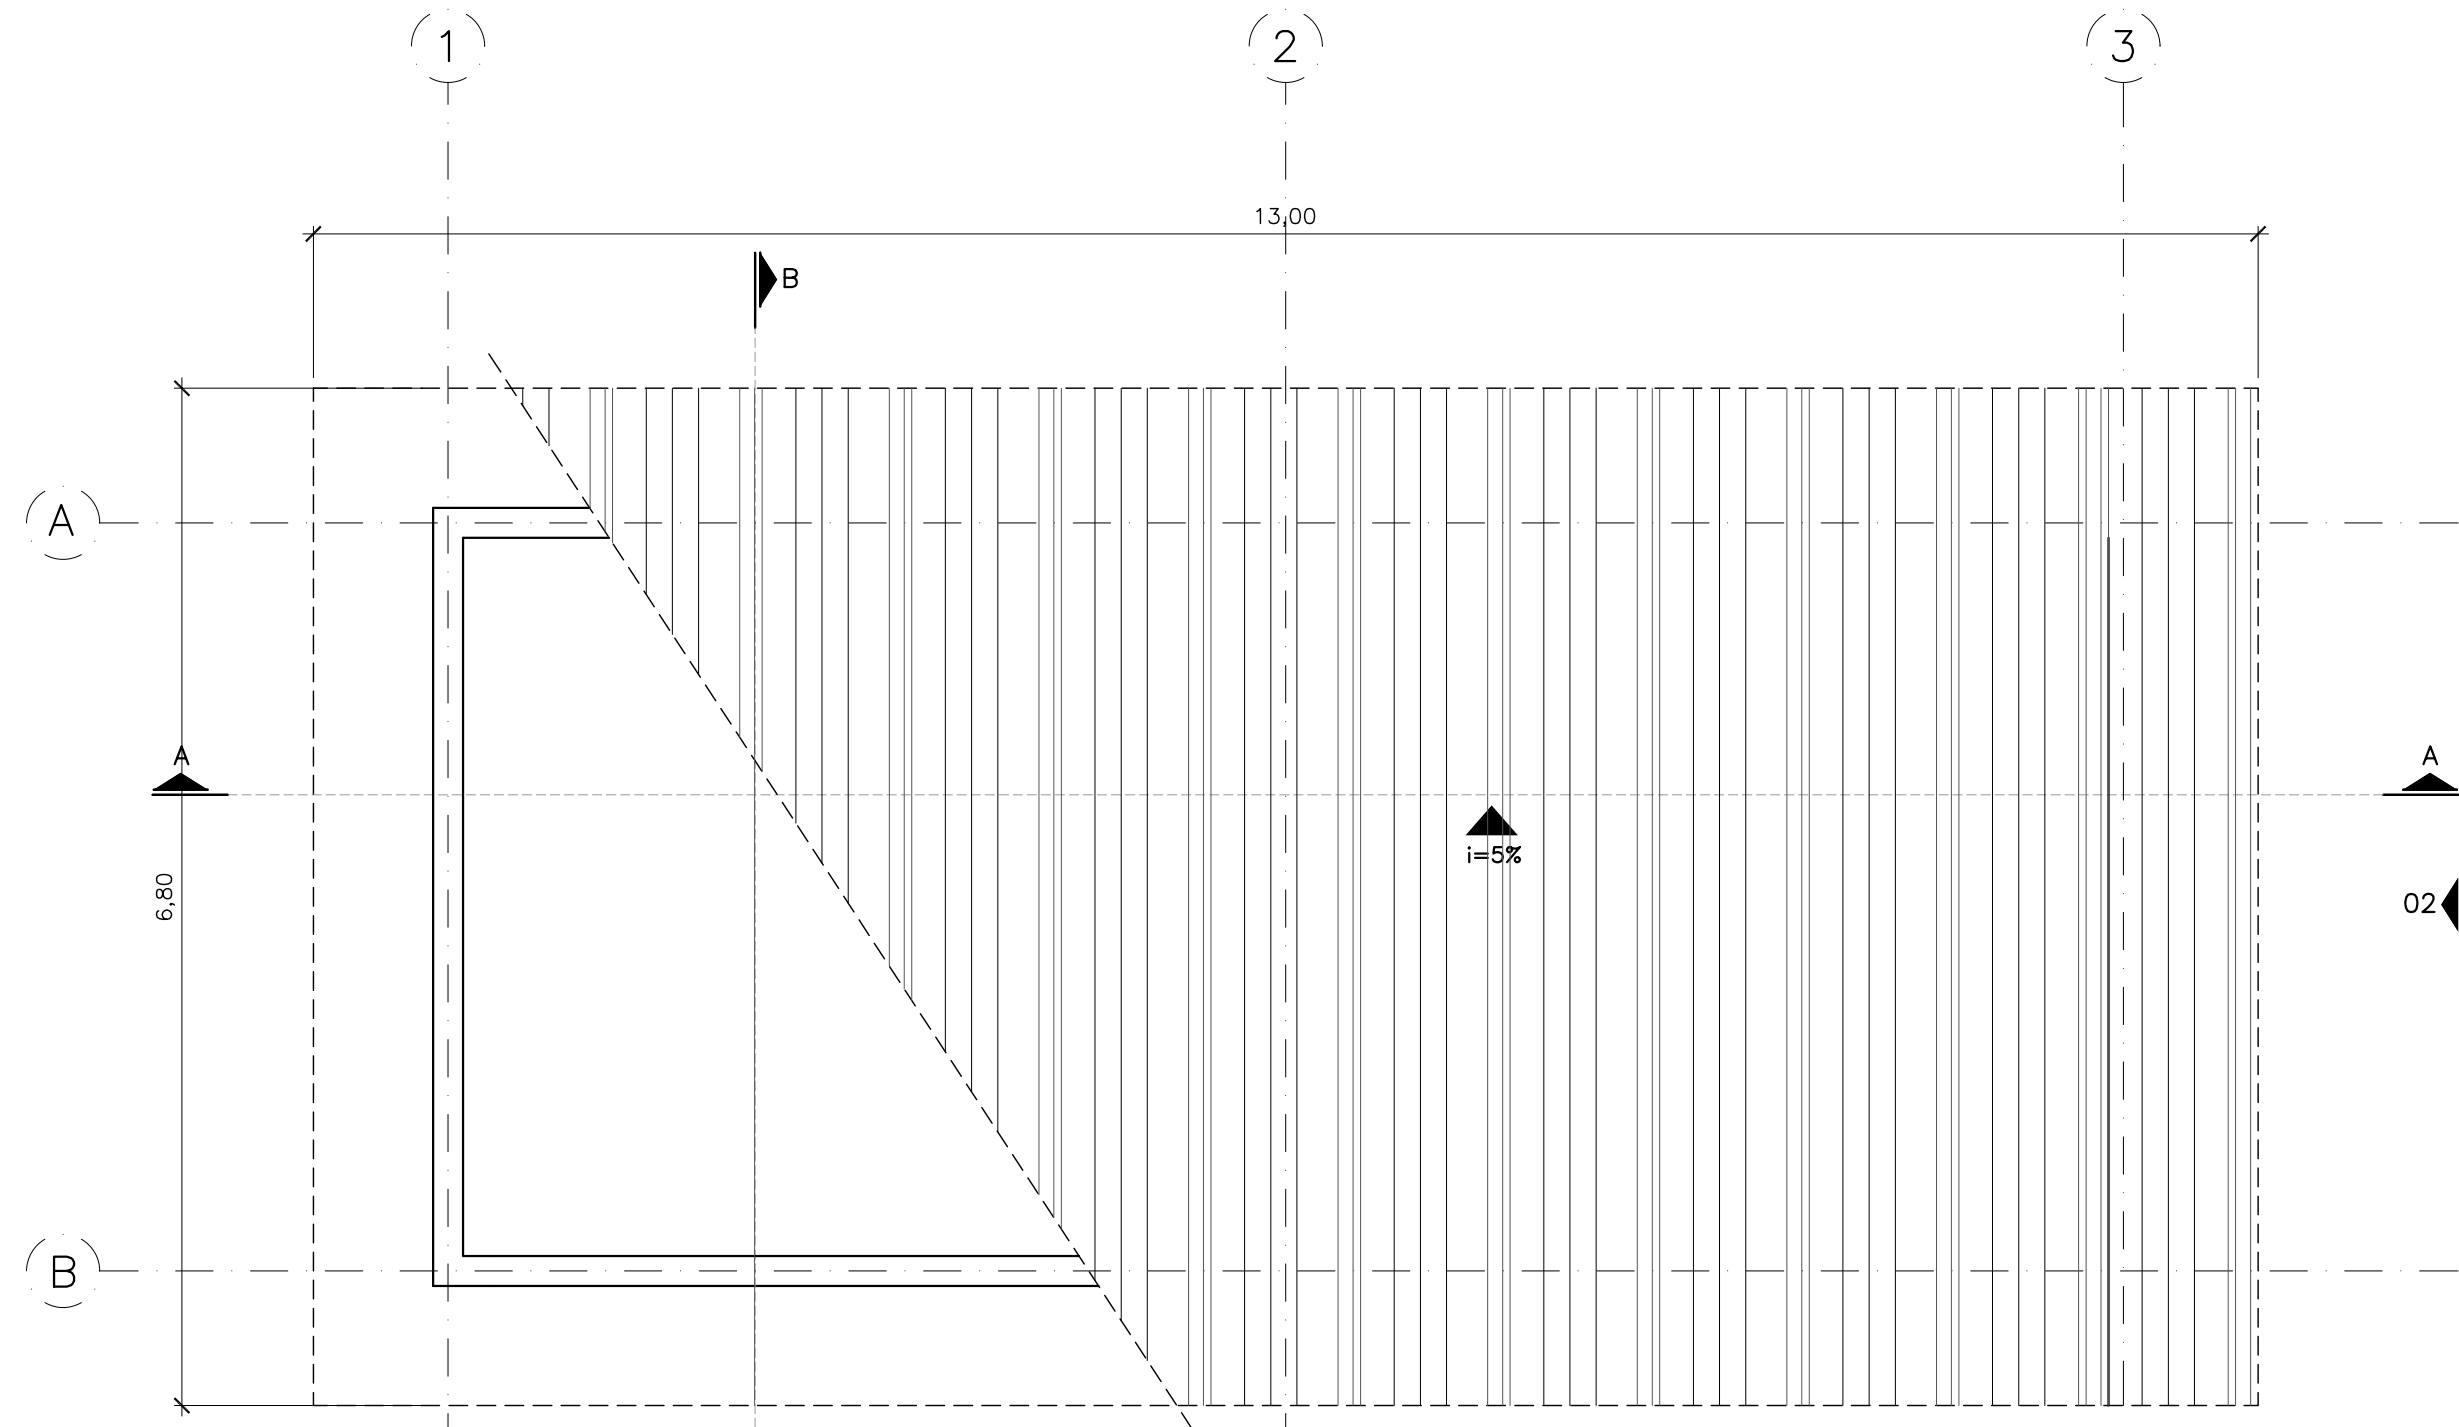


PLANTA DE COBERTURA

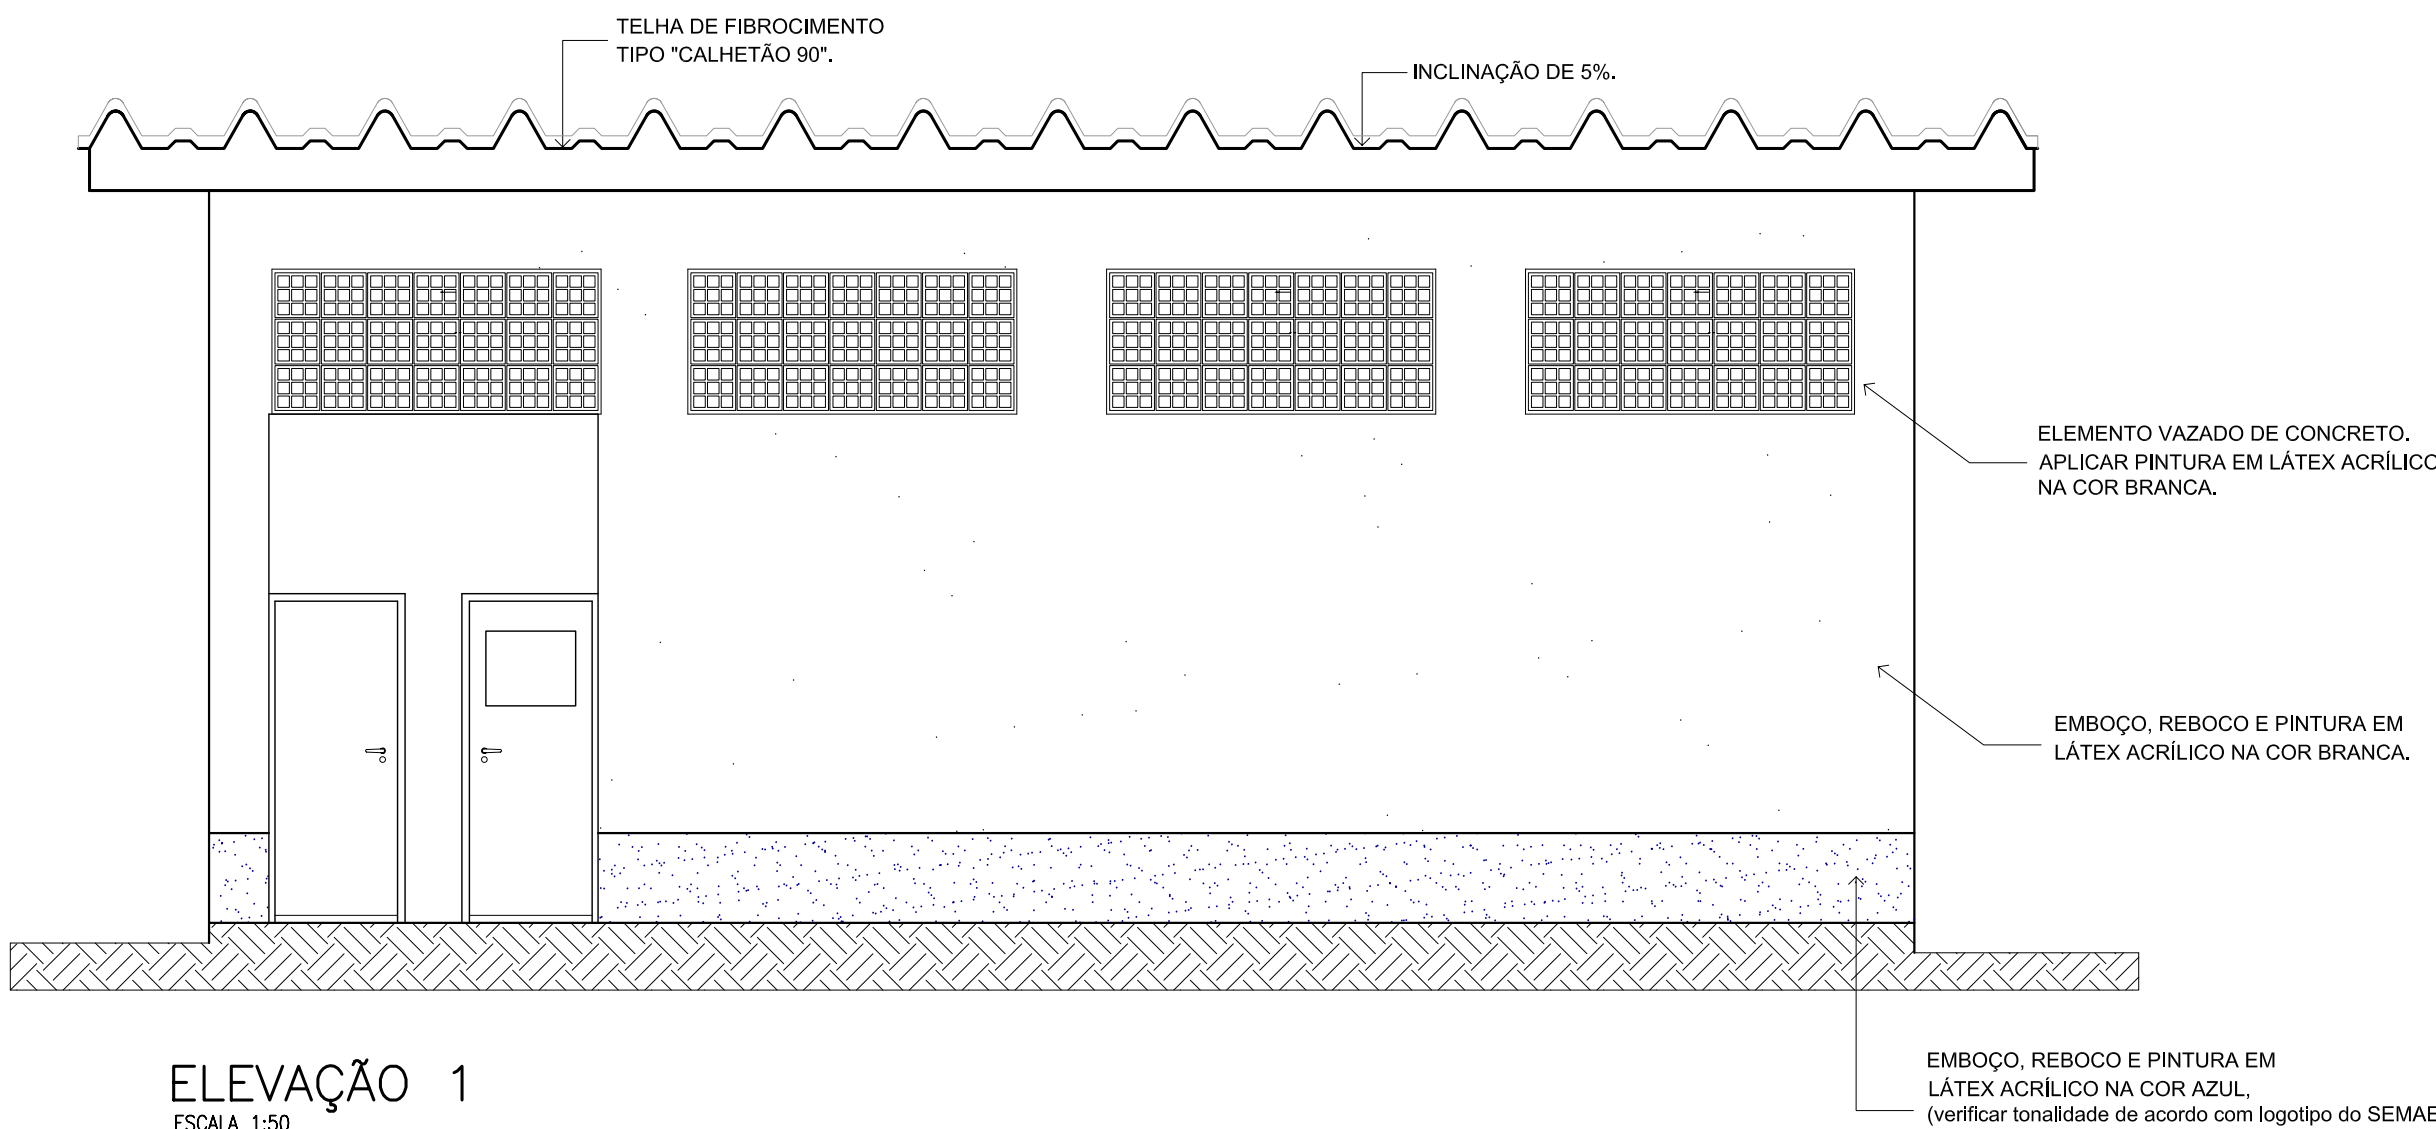


ELEVAÇÃO 1

ESCALA 1:50

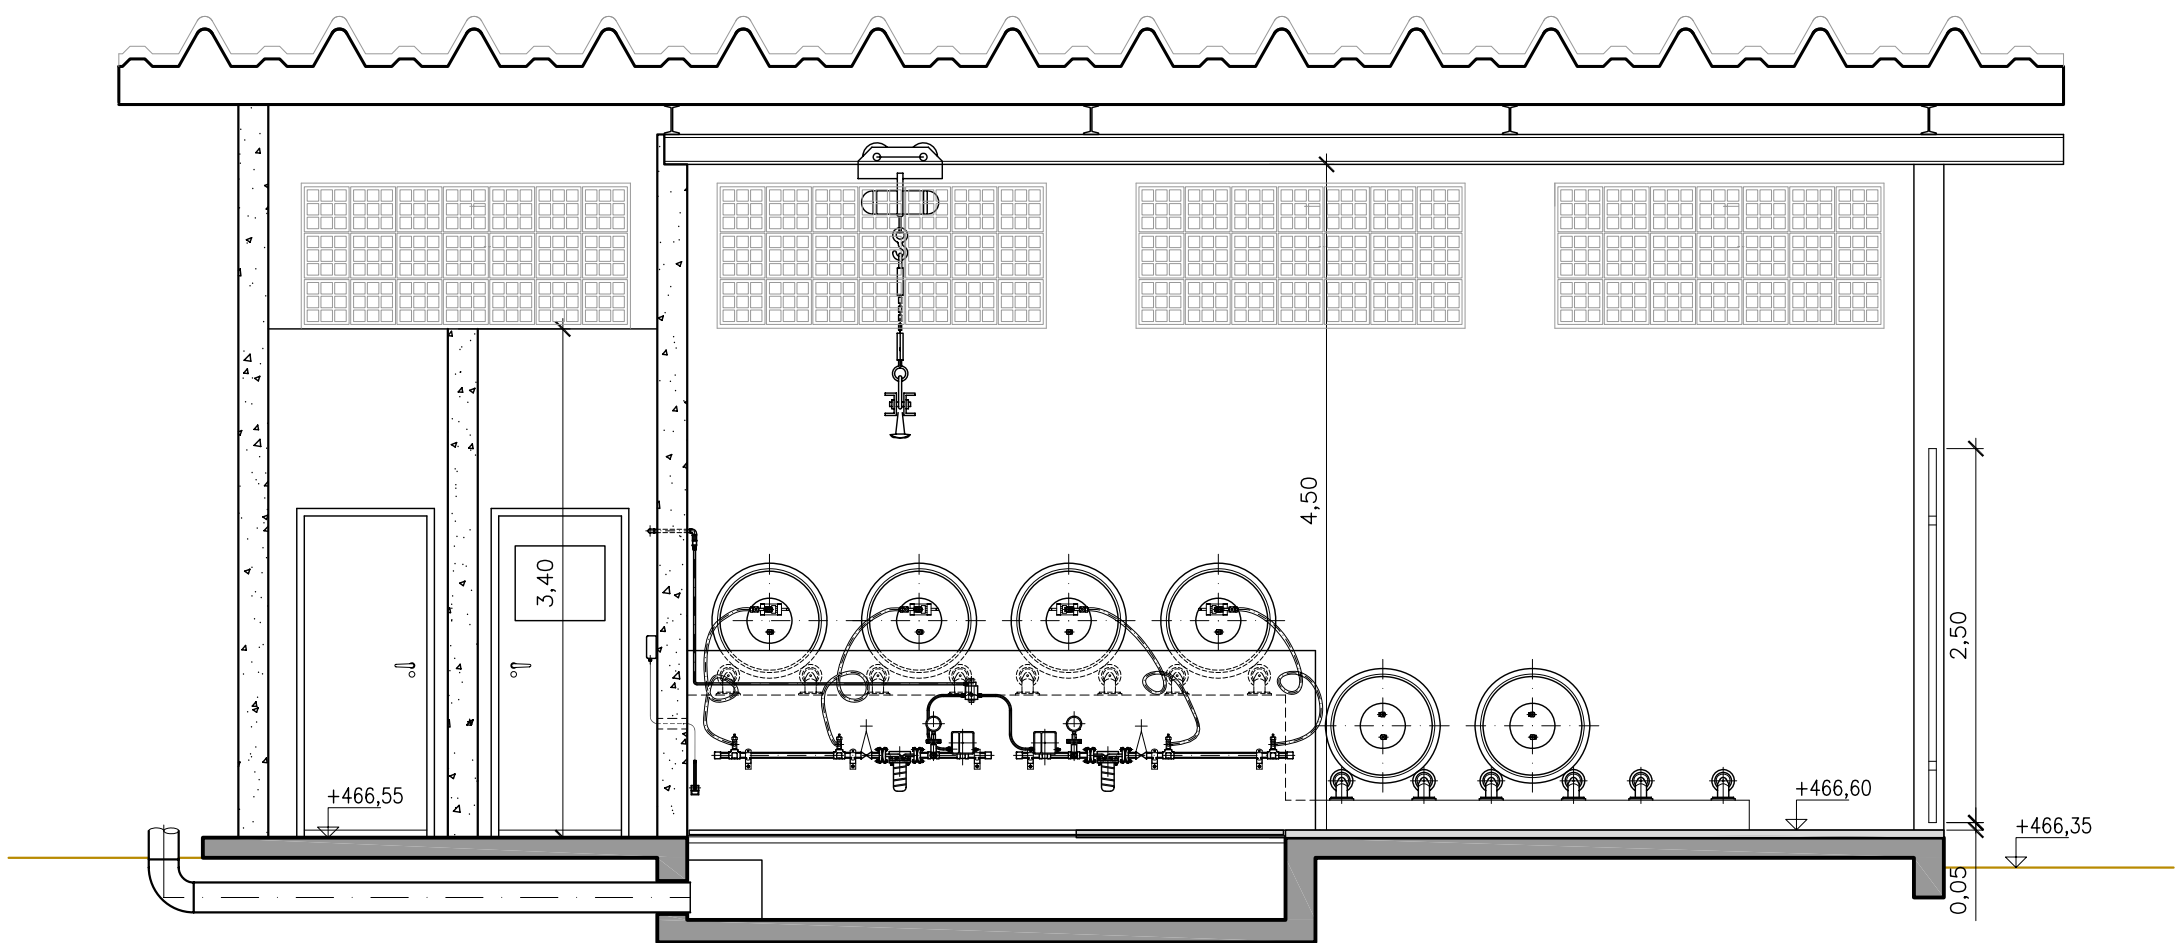


CORTE AA

ESCALA 1:50

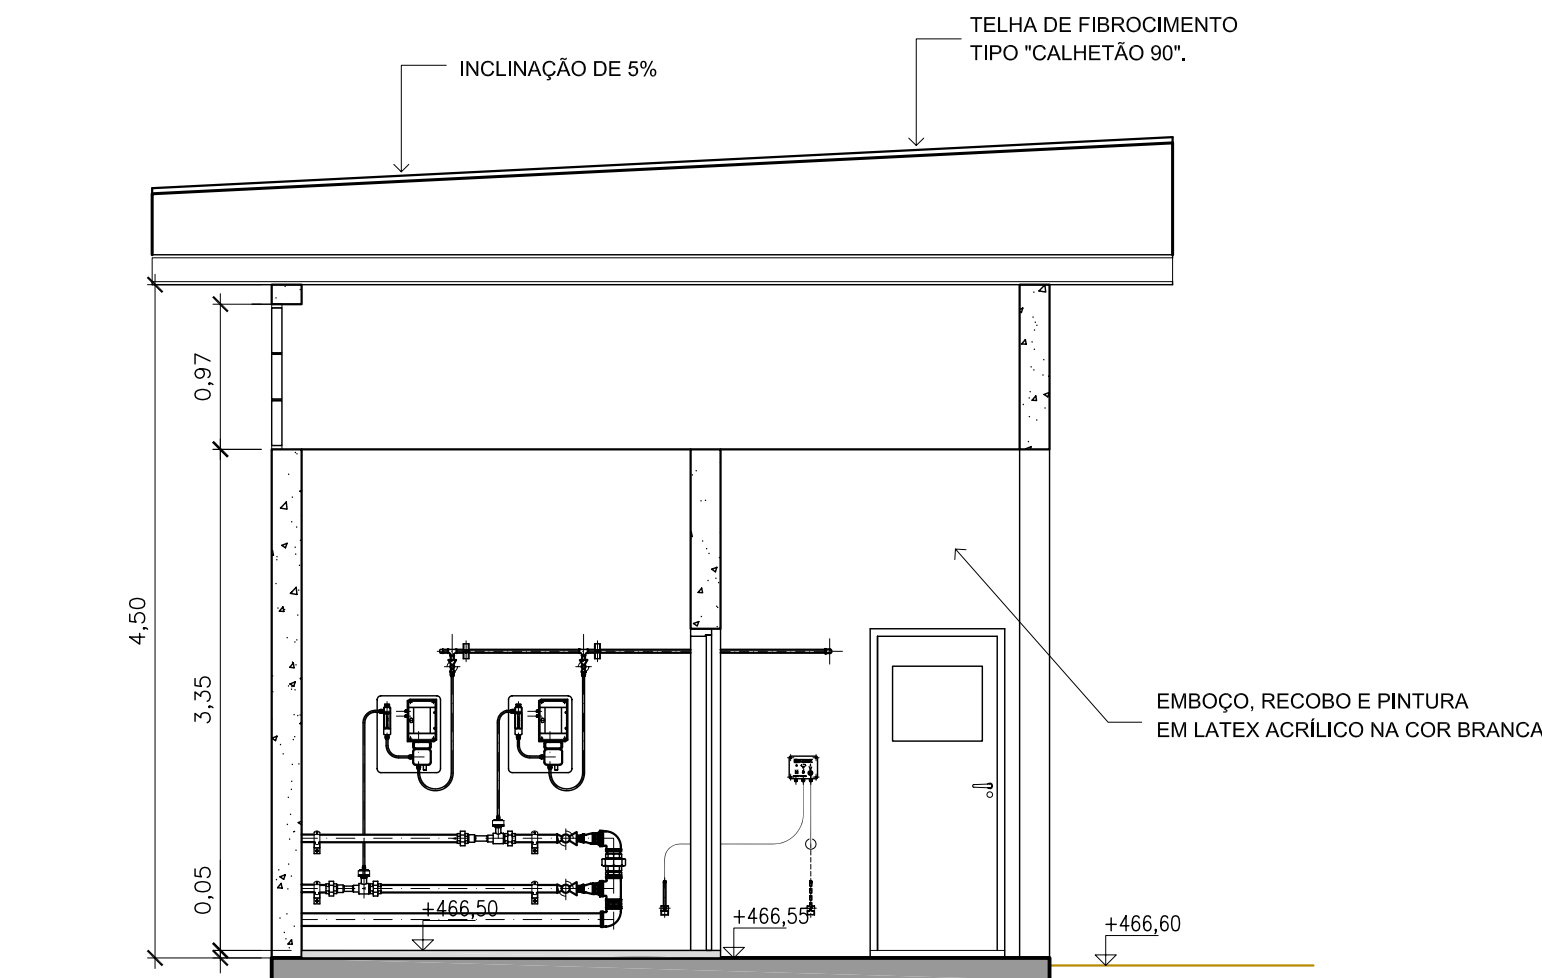

CORTE BB

ESCALA 1:50

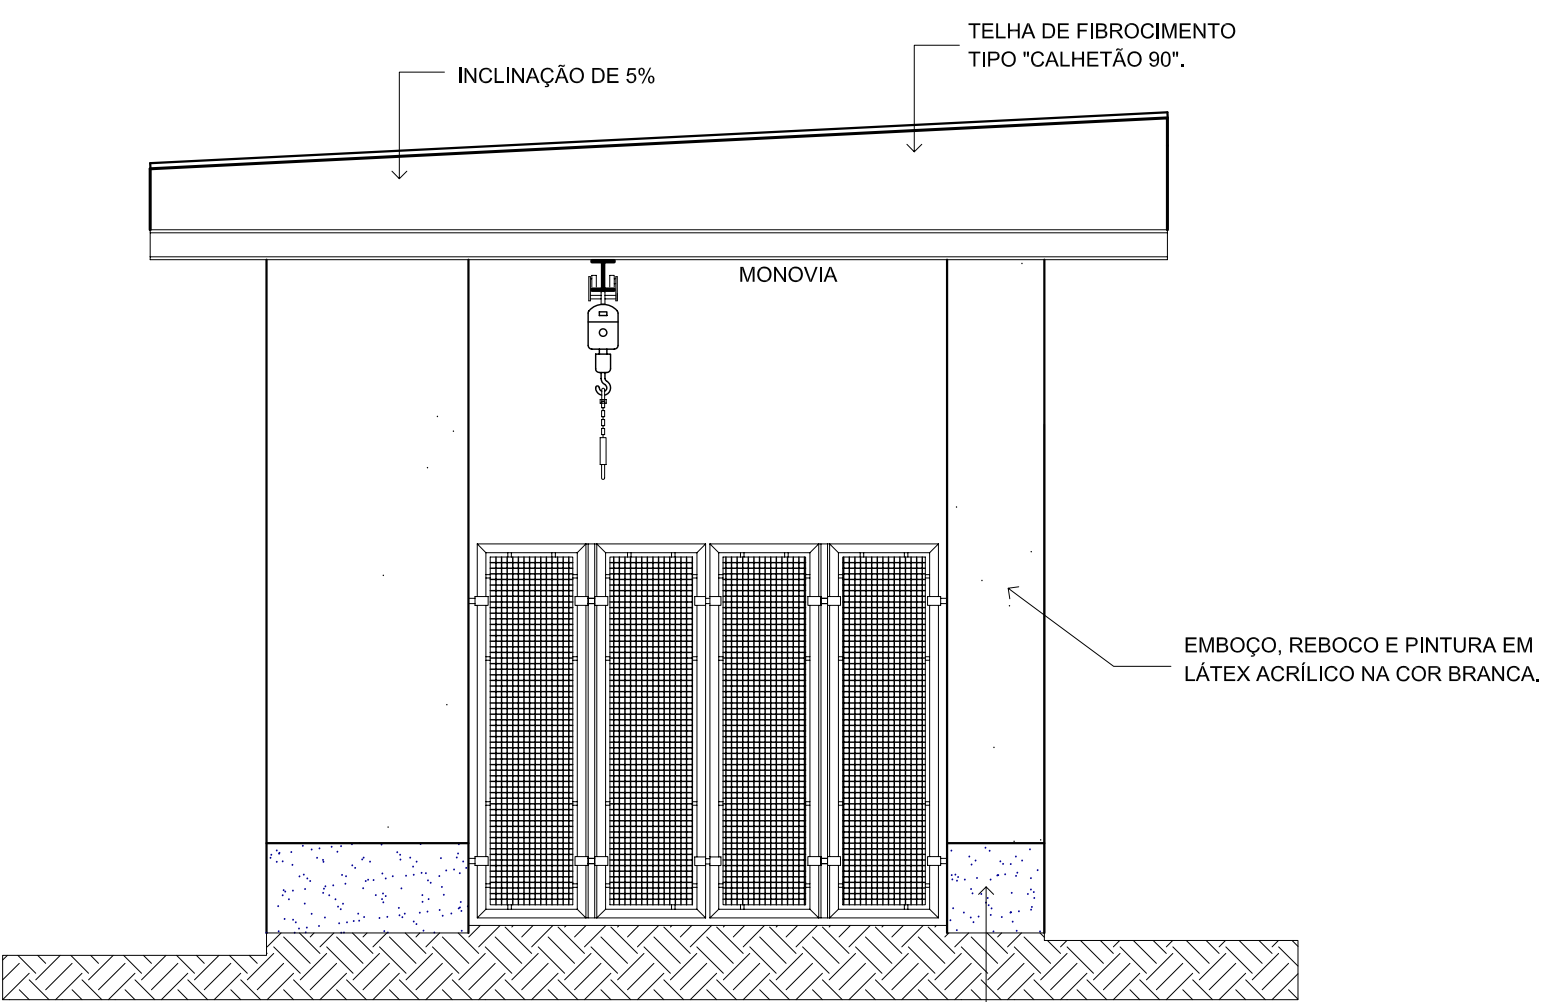

ELEVAÇÃO 2

ESCALA 1:50

Nº	DATA	REVISÃO	EXECUTADO POR	APROVADO POR	SEMAE		DESENHOS DE REFERÊNCIA	NÚMERO	NOTAS	SEMAE VISTO E ACEITO	EXECUTADO POR		serviço municipal de água e esgotos de piracicaba ESTAÇÃO DE TRATAMENTO DE ESGOTOS PONTE DO CAIXÃO PROJETO ARQUITETÔNICO - CASA DE CLORAÇÃO		Nº
					ACEITO	DATA					CONSÓRCIO SANEAMENTO DE PIRACICABA				
0	JUN/08	EMIÇÃO INICIAL	MANFRINI							ESTA ACEITAÇÃO NÃO ISENTA A CONTRATADA DAS RESPONSABILIDADES E OBRIGAÇÕES ESTABELECIDAS NO CONTRATO	DES. DPS ARQUITETURA LTDA	AGO/2008	PLANTAS CORTES E ELEVAÇÕES	REV. 0 FL. 1/3	
										ANALISADO	PROJ. DPS ARQUITETURA LTDA	AGO/2008			
										ACEITO	APROVADO POR: CLAUDIO MANFRINI JUNIOR				
										VISTO	CREA	AGO/2008			
											ASS. CREA 0601603748	AGO/2008	ÁREA PROJ. SISTEMA DE ESGOTOS SANITÁRIOS	Nº CONTRATADA DE-AR-CLO-01	
													SUB-ÁREA PROJ. TRATAMENTO MARGEM ESQUERDA		ESCALA INDICADA

Architectural drawing showing the elevation and section of a wall.

ELEVÇÃO (Elevation): The main elevation shows a grid of 30 square panels (3 rows by 10 columns). The overall height is 0,90 and the overall width is 3,00. Individual panel dimensions are 0,30 by 0,30.

CORTE (Section): The section view on the right shows the wall thickness and the floor levels. The section is labeled "CORTE" at the bottom right. The floor levels are indicated as "PISO INTERNO ACABADO" (Internal Finished Floor) and "EXT." (External Ground Level). The section shows the wall structure and the internal floor slab.

ESQUADRIAS
ESCALA 1:25

ELEVACÃO

CORTE

PISO ACABADO INT. EXT.

2,50

PLANTA


The drawing consists of two parts: an elevation view on the left and a section view on the right.

- ELEVÇÃO (Elevation):** Shows the front of the door. It has a total height of 2,10 and a width of 1,05. A diagonal line runs from the bottom-left corner to the top-right corner. A small square symbol is located near the center of the door, indicating a hinge or handle.
- CORTE (Section):** Shows the side profile of the door. It has a total height of 2,10 and a thickness of 0,05. The top edge is labeled 'a'.





PLANTA

ESQUADRIAS			
LEGENDA	DESCRIÇÃO	DIMENSÕES	QUANTIDADE
PM01	PORTA DE MADEIRA	.82x 2.10	01
PF01	PORTÃO DE FERRO	3.20 x 2.50	01
PM03	PORTA DE MADEIRA COM VISOR	.82x 2.10	02
EV01	ELEMENTO VAZADO	.30x.30	147

[illegible]

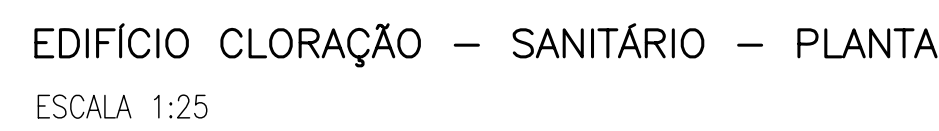

INICIO DA PAGINAÇÃO

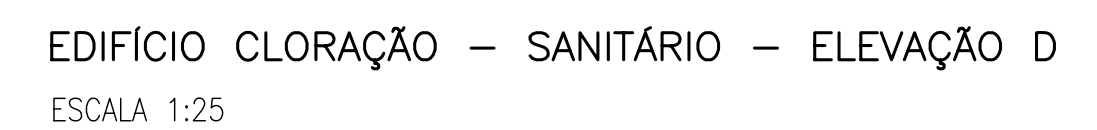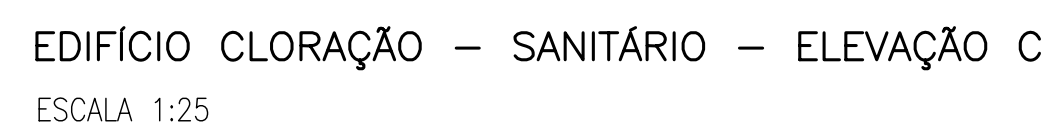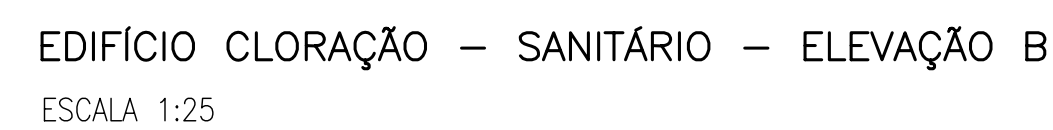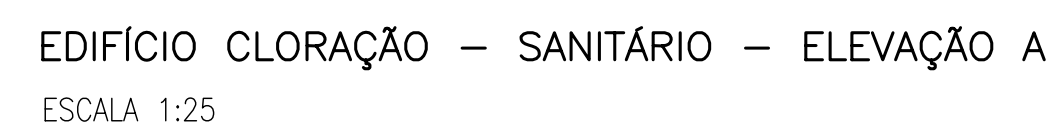[illegible]